





**** CONVERTED LOFT ROOM AND A DRESSING ROOM **** CHARACTER PROPERTY FULL OF CHARM **** This is an ideal investment or first time buyer, located within walking distance of the town centre and the new proposed Aldi. In brief the property offers a porch, lounge and dining room with feature original stove, fitted kitchen, one bedroom with a dressing room, shower room and a converted loft room. OFFERED FOR SALE WITH NO UPWARD CHAIN.



PORCH

Entrance door into the porch with windows and a door to the lounge.

LOUNGE

Upvc double glazed window to the front, radiator and open through to the dining room.

DINING ROOM

Feature original cast iron stove, radiator, open to the kitchen and a door to the stairs.

KITCHEN

Fitted units with work surfaces and a sink and drainer unit. Appliance spaces, door to the outside and 2 sky light windows.

FIRST FLOOR LANDING

Doors to the bedroom and shower room.

SHOWER ROOM

Enclosed shower, low flush wc, wash hand basin, radiator, upvc double glazed window.

BEDROOM I

Upvc double glazed window to the front with views over the countryside, radiator. Door to the dressing room and a pull down ladder to the converted loft.

DRESSING ROOM

Upvc double glazed window, central heating boiler.







Approximate total area⁽¹⁾

28.04 m²

301.82 ft²

Reduced headroom

0.93 m²

10.01 ft²

(1) Excluding balconies and terraces

Reduced headroom

..... Below 1.5 m/5 ft


While every attempt has been made to ensure accuracy, all measurements are approximate, not to scale. This floor plan is for illustrative purposes only.

Calculations are based on RICS IPMS 3C standard.

GIRAFFE360



Landing
0.64 x 0.84 m
2'1" x 2'9"

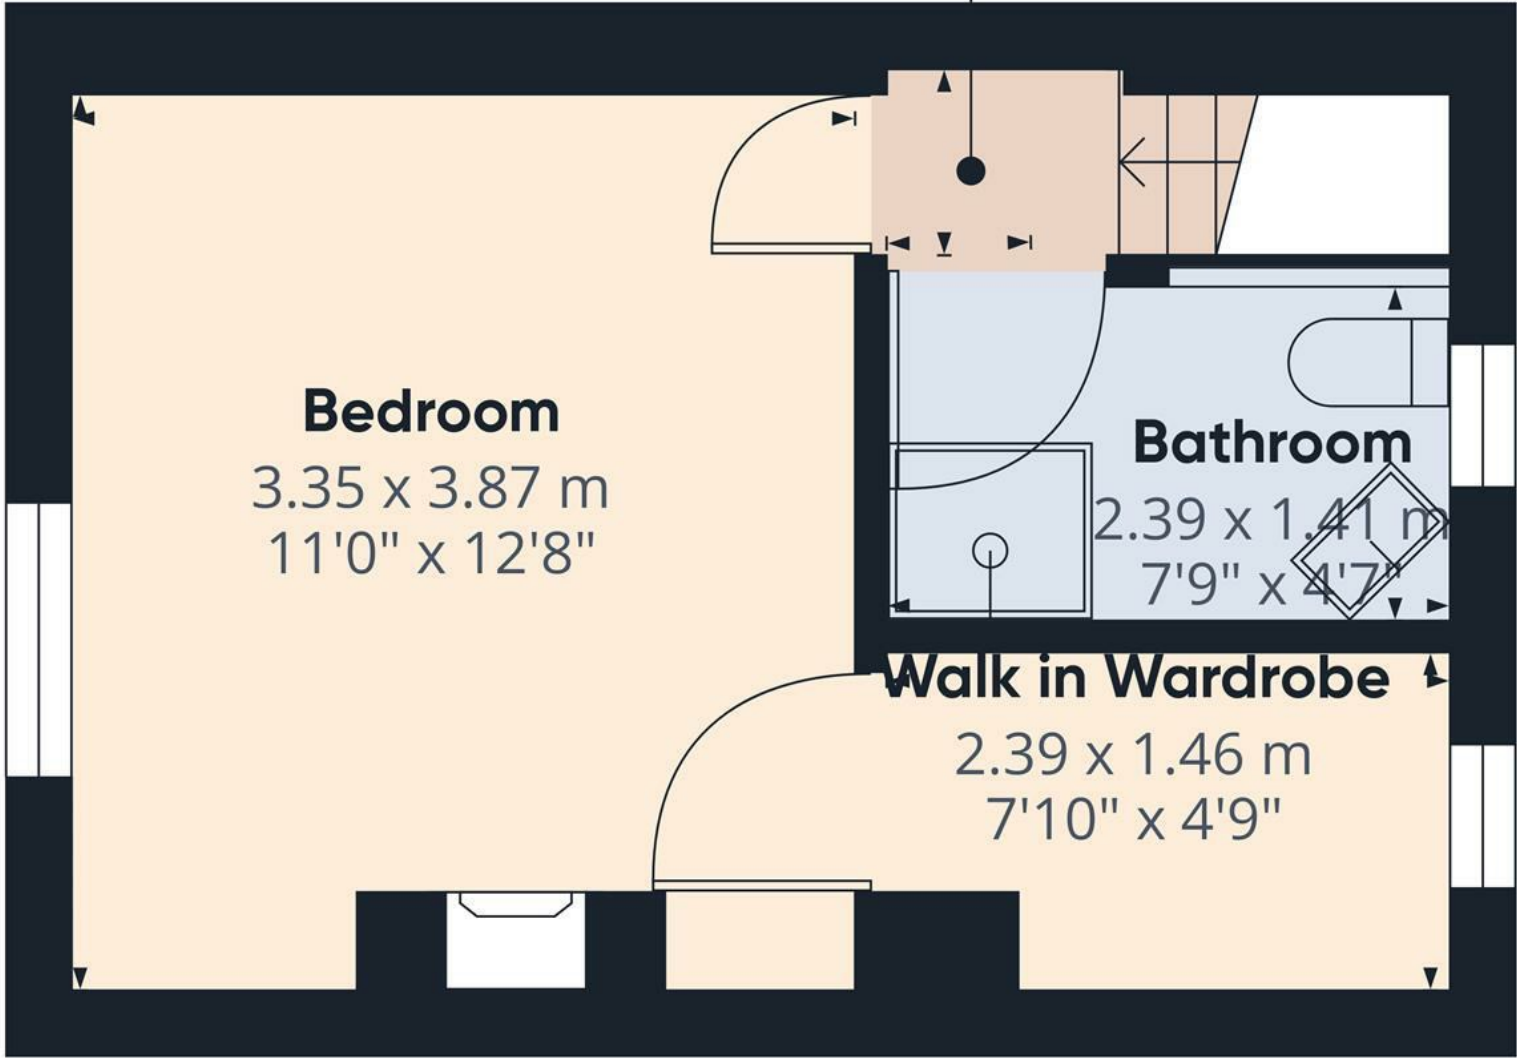

Approximate total area⁽¹⁾
19.92 m²
214.42 ft²


(1) Excluding balconies and terraces

While every attempt has been made to ensure accuracy, all measurements are approximate, not to scale. This floor plan is for illustrative purposes only.

Calculations are based on RICS IPMS 3C standard.

GIRAFFE360

Floor 1

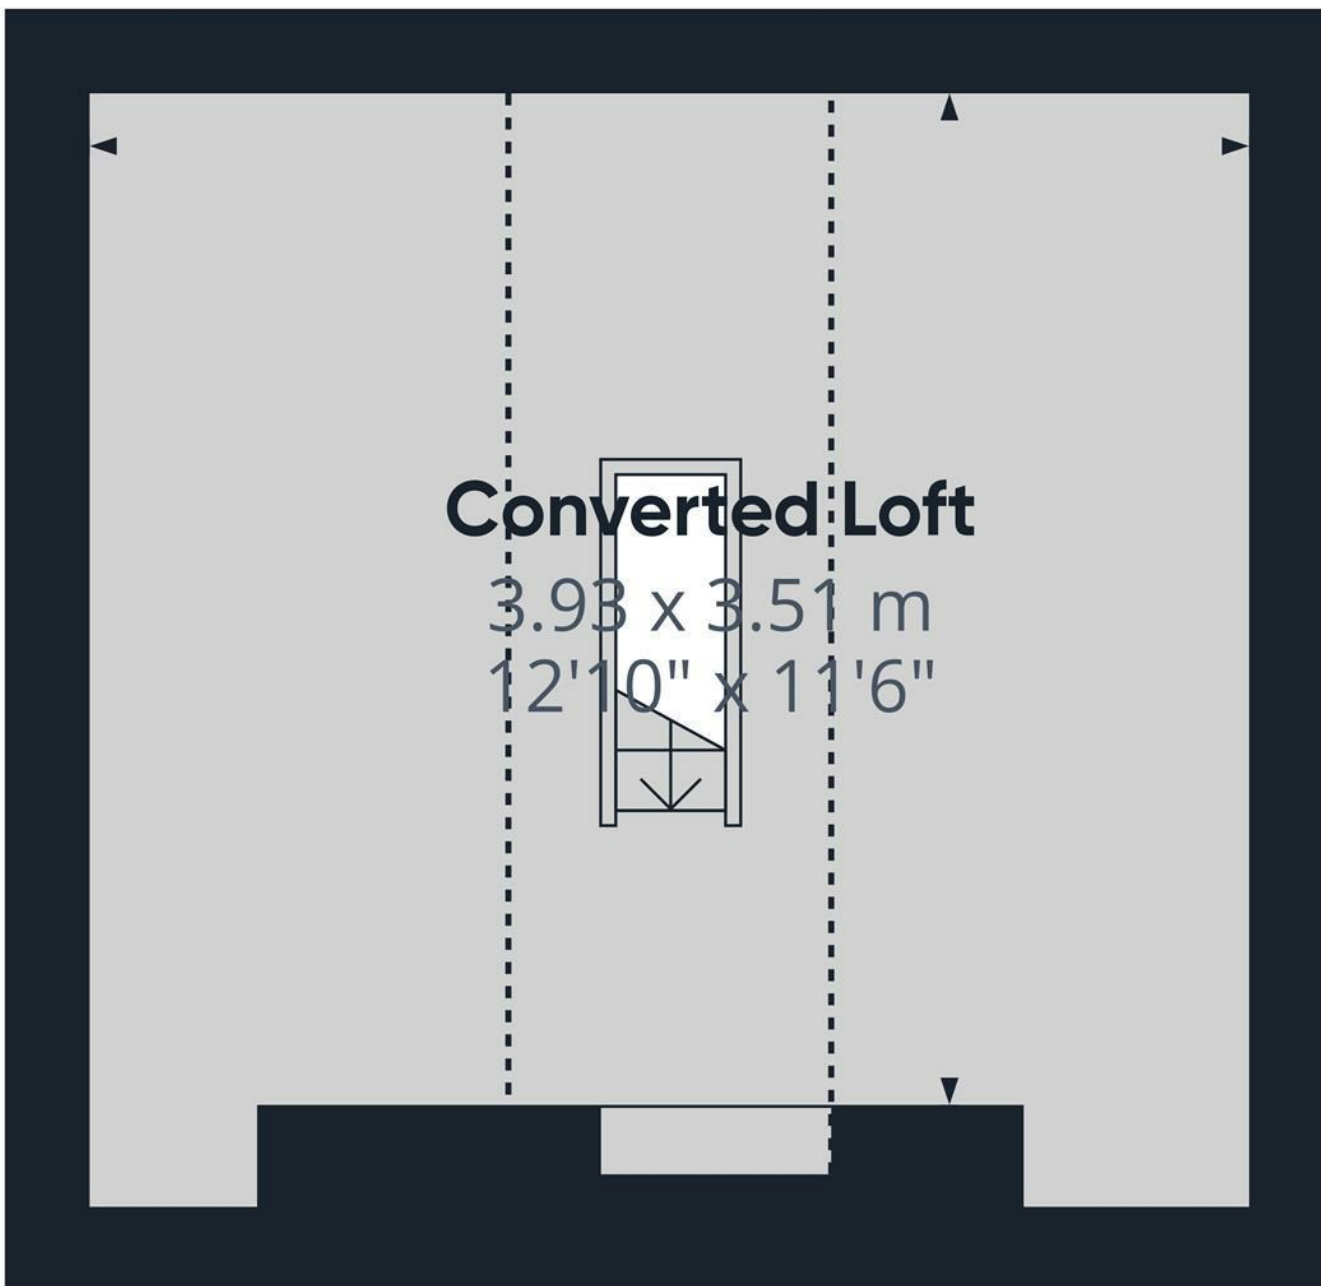

Converted Loft

3.93 x 3.51 m
12'10" x 11'6"

Approximate total area⁽¹⁾

14.04 m²
151.13 ft²

Reduced headroom

10.07 m²
108.39 ft²

(1) Excluding balconies and terraces

Reduced headroom

..... Below 1.5 m/5 ft

While every attempt has been made to ensure accuracy, all measurements are approximate, not to scale. This floor plan is for illustrative purposes only.

Calculations are based on RICS IPMS 3C standard.

GIRAFFE360

