





**** IMPRESSIVE EXTENDED FIVE BEDROOM DETACHED PROPERTY WITH NO UPWARD CHAIN**** Beautifully presented family home in a quiet cul de sac location offering an entrance hallway, lounge and a dining room, fitted breakfast kitchen and a workshop/study. Five bedrooms, en suite shower room and a family bathroom. Mature and established gardens, driveway for 4 cars and a double garage with electric roller doors and a workshop, perfect for working from home. Close walking distance to De Ferres Academy and The Fountains. A VIEWING APPOINTMENT IS HIGHLY RECOMMENDED



HALL

Entrance door into the extended hallway with a single and double storage cupboard, radiator, stairs to the first floor and doors to -

CLOAKROOM

Low flush wc, vanity sink unit with a wash hand basin and storage cupboard under, radiator and fully tiled walls.

LOUNGE

Feature living flame coal effect gas fire with stone surround and hearth, two radiators, upvc double glazed window to the rear elevation and an arch through to the dining room.

DINING ROOM

Upvc double glazed window and door onto the garden and a radiator.

KITCHEN

Fitted wall mounted, base and drawer units with work surfaces and a double bowl sink and drainer unit with mixer tap. Range style cooker included in the sale with fitted double extractor hood. Radiator, space for an appliance, upvc double glazed window to the front elevation and a door to the side.

DOUBLE GARAGE

With two electric roller doors, wall mounted combination central heating boiler, plumbing for a washing machine and appliance spaces, and a door to the workshop.

WORKSHOP/OFFICE

Upvc double glazed window and door onto the garden, radiator, Belfast sink with work surface and storage cupboards under and a fitted workbench.



FIRST FLOOR LANDING

With loft access, pulldown ladder and fully boarded including the extension, storage cupboard, radiator and doors to -

BEDROOM I

Fitted bedroom furniture, including wardrobes, drawers and bedside tables, radiator and a upvc double glazed window to the rear elevation with countryside views.







EN SUITE

Low flush wc, vanity sink unit with wash hand basin and drawers under, enclosed shower, chrome ladder style radiator and a upvc double glazed window.

BEDROOM 2

Fitted bedroom furniture, including wardrobes, drawers and bedside tables, radiator and a upvc double glazed window to the rear elevation with countryside views.

BEDROOM 3

Upvc double glazed window to the rear elevation with countryside views, radiator and fitted wardrobes.

BEDROOM 4

2 upvc double glazed windows to the front elevation, two radiators and fitted shelving.

BEDROOM 5

Upvc double glazed window to the front elevation, radiator and fitted wardrobes.

BATHROOM

Fully tiled bathroom with a P shaped panel enclosed bath and electric shower over, shower screen, low flush wc, vanity sink unit with wash hand basin and storage cupboards under, chrome ladder style radiator and a UPVC double glazed window.

OUTSIDE

The front of the property offers A good sized drive providing ample parking and an artificial lawn with rockery.

Side gated access to the enclosed rear garden offering block paved seating areas, lawn with well stocked borders, mature shrubs and plants. 8' x 6' half brick and cedar wood greenhouse, cold frame shed and a Arbor all included in the sale.


Side fitted 8' deep wood store or useful shed.










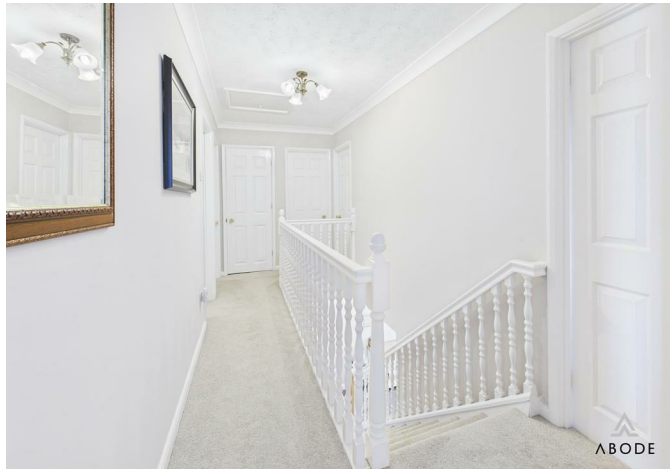



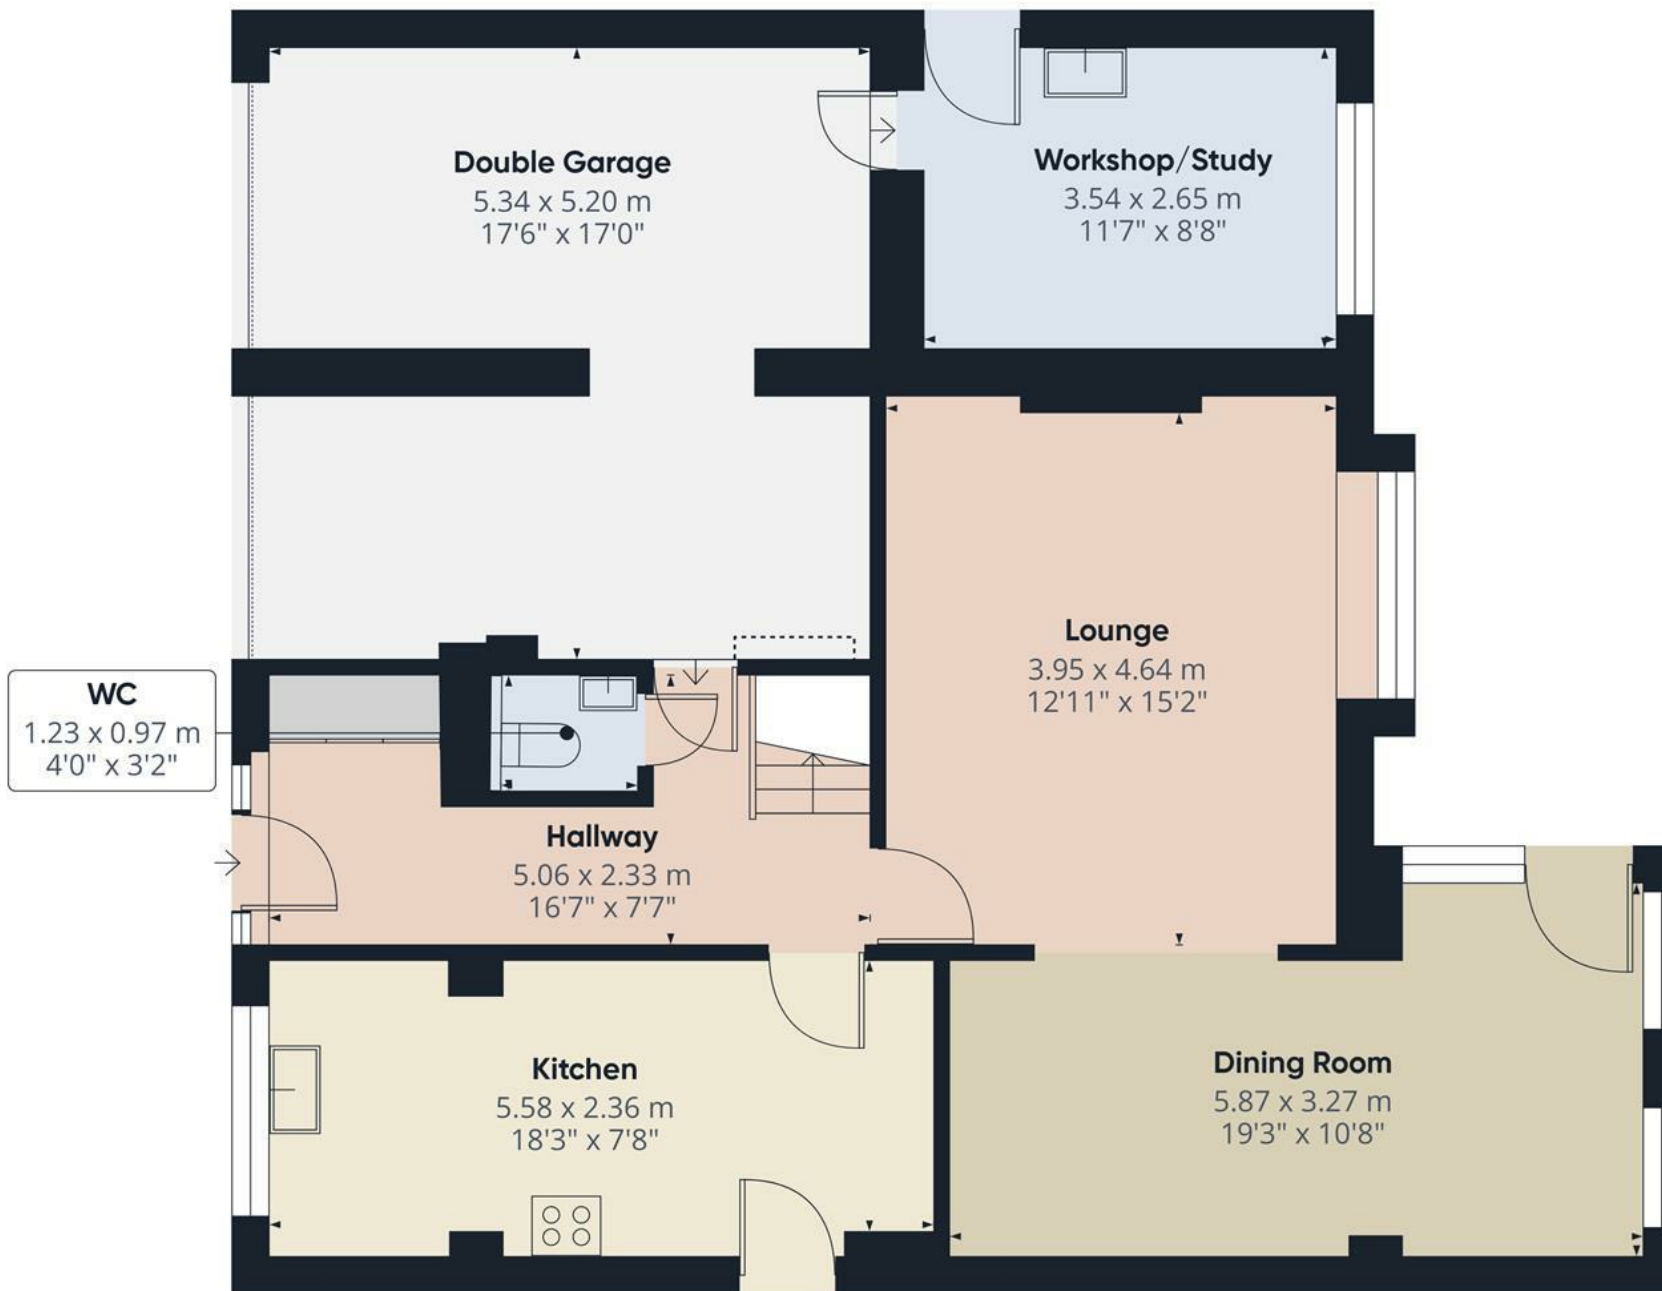

Floor 0

Approximate total area⁽¹⁾

98 m²

1055 ft²

Reduced headroom

0.2 m²

2 ft²


(1) Excluding balconies and terraces

Reduced headroom

Below 1.5 m/5 ft

Calculations reference the RICS IPMS 3C standard. Measurements are approximate and not to scale. This floor plan is intended for illustration only.

GIRAFFE360

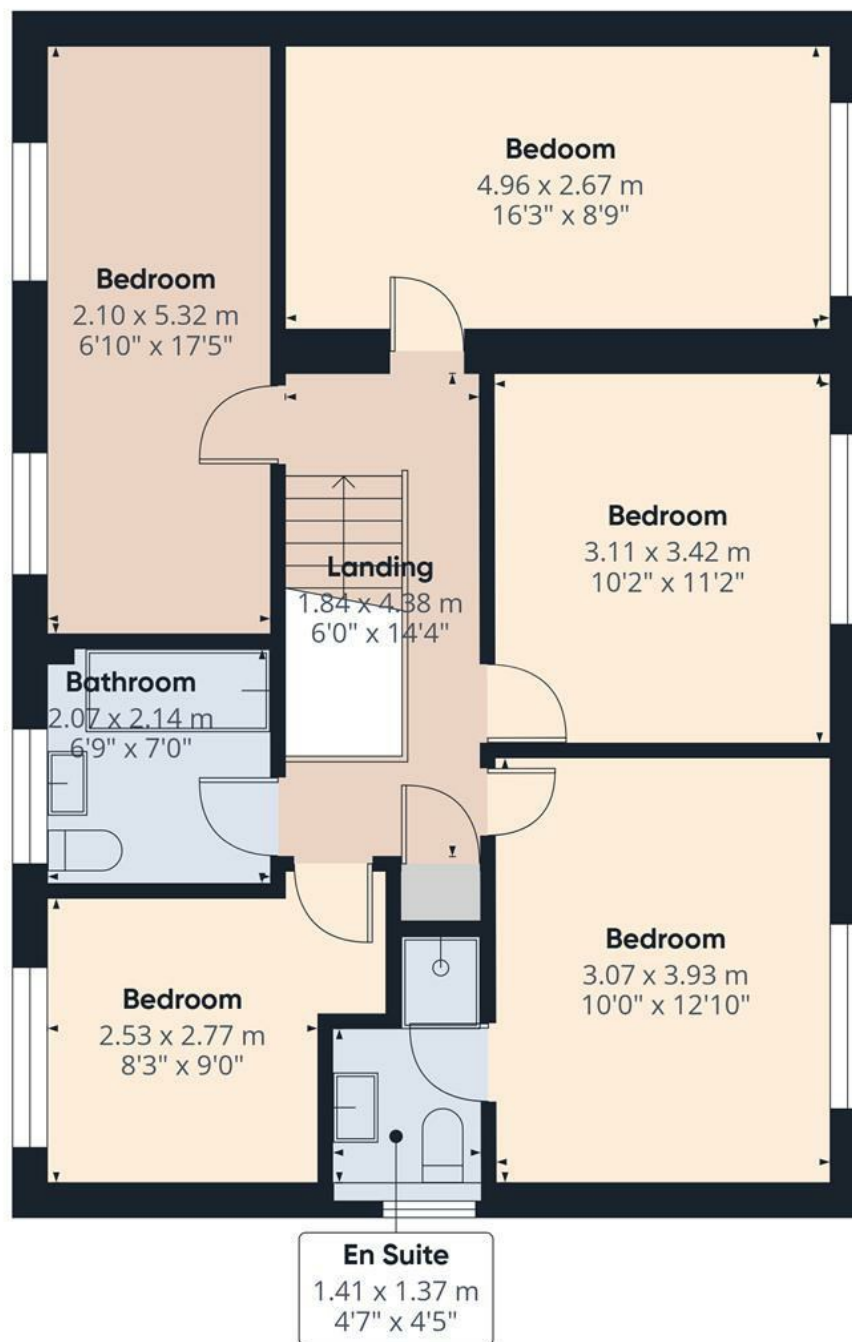

Floor 1

Approximate total area⁽¹⁾
67.4 m²
724 ft²

(1) Excluding balconies and terraces

Calculations reference the RICS IPMS 3C standard. Measurements are approximate and not to scale. This floor plan is intended for illustration only.

GIRAFFE360

