






**** CHARACTER PROPERTY
IN THE SOUGHT AFTER
VILLAGE OF DISEWORTH

**** A GREAT

OPPORTUNITY WITH
PLENTY OF POTENTIAL.

The property benefits from
upvc double glazed windows
and a gas heating system
and in brief offers a hall,
lounge and a dining room
with log burner, fitted
kitchen, two first floor
bedrooms and a bathroom.
Rear garden with patio and
lawn. NO UPWARD CHAIN

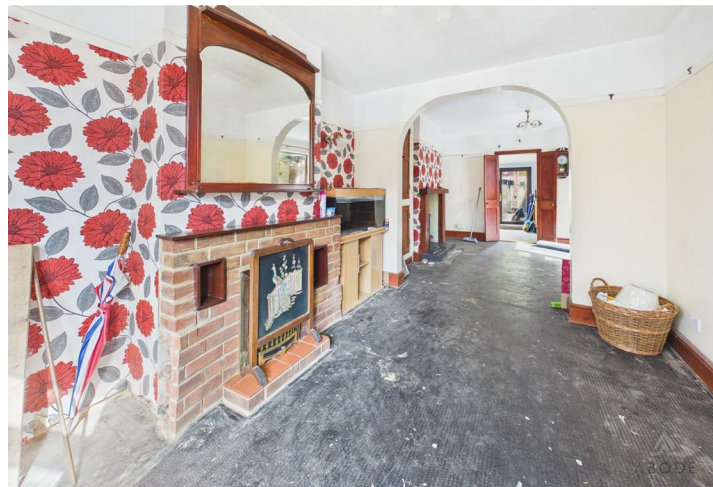

ABODE
SALES & LETTINGS

HALL

Entrance door into the hall with stairs to the first floor and a radiator.

LOUNGE

Upvc double glazed window to the front elevation, radiator and arch to the dining area.

DINING ROOM

Feature log burner, radiator, under stairs storage cupboard and a upvc double glazed window to the side.

KITCHEN

Fitted wall mounted base and drawer Unit with work surfaces and a sink and drainer unit. Spaces for fridge freezer washing machine and cooker, upvc double glaze window and double door doors to the rear garden and a upvc double glazed door to the front.

FIRST FLOOR LANDING

Upvc double glazed window to the side and loft access.

BEDROOM 1

Wardrobes, upvc double glazed window and a radiator.

BEDROOM 2

Upvc double glazed window and a radiator.


BATHROOM

Panel enclosed bath with a shower and shower screen, low flush wc, wash hand basin, radiator and a upvc double glazed window.


OUTSIDE

Paved patio and steps to a lawn.



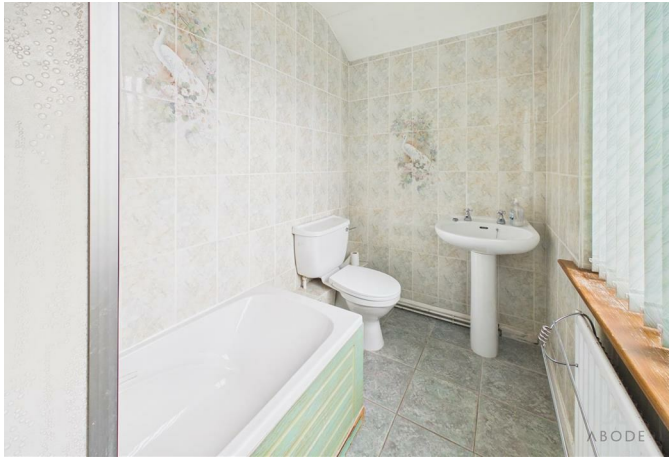



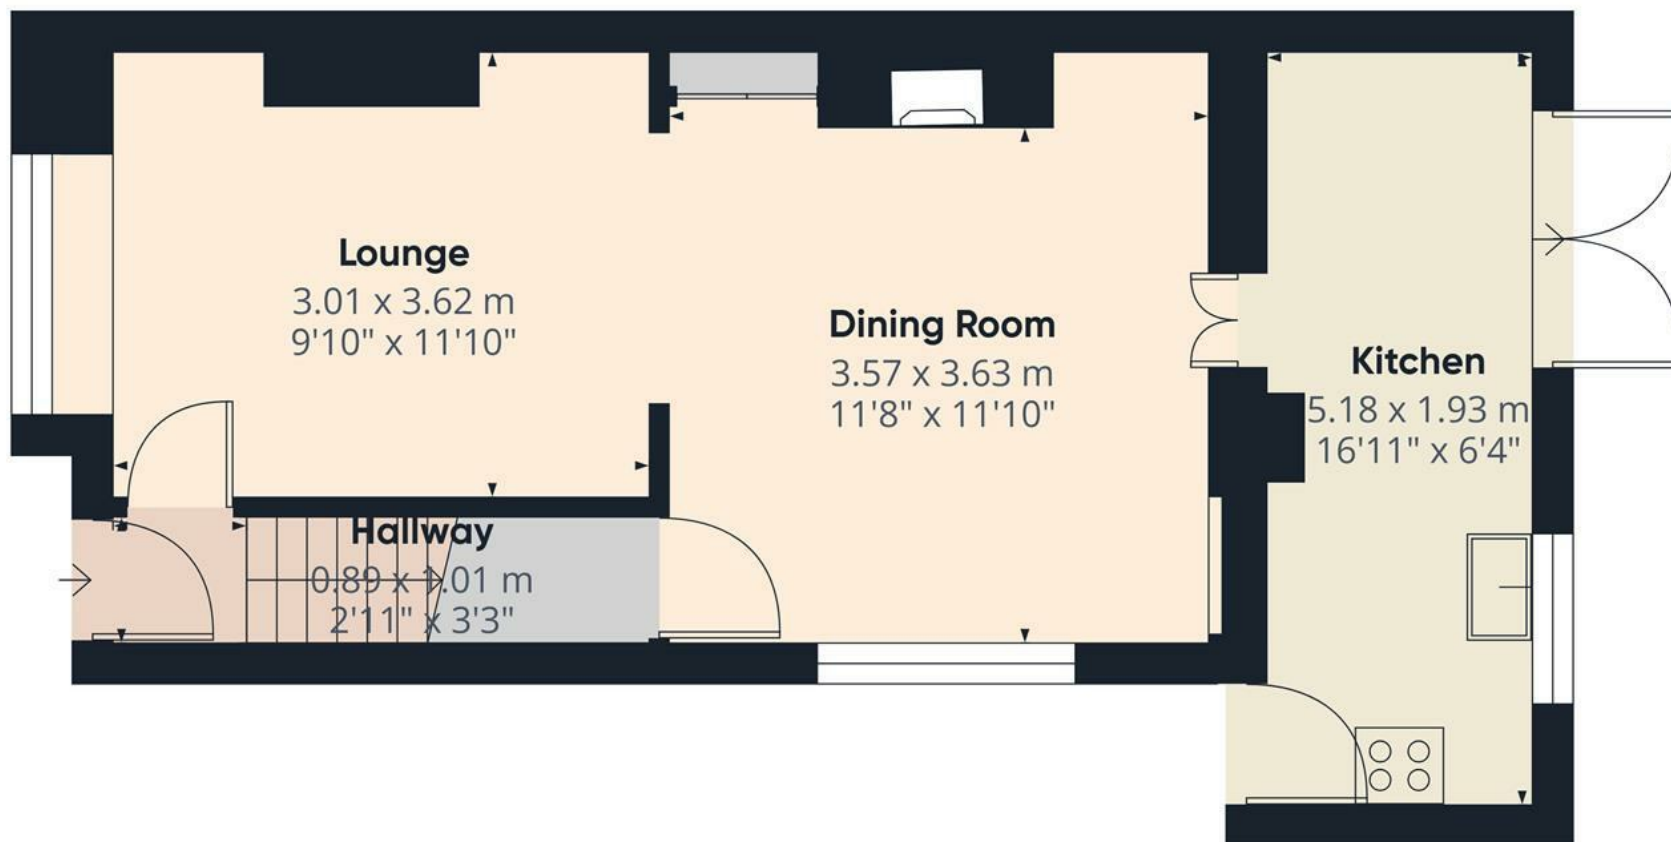

Approximate total area⁽¹⁾


39 m²
421 ft²

(1) Excluding balconies and terraces

Calculations reference the RICS IPMS 3C standard. Measurements are approximate and not to scale. This floor plan is intended for illustration only.

GIRAFFE360

Floor 0

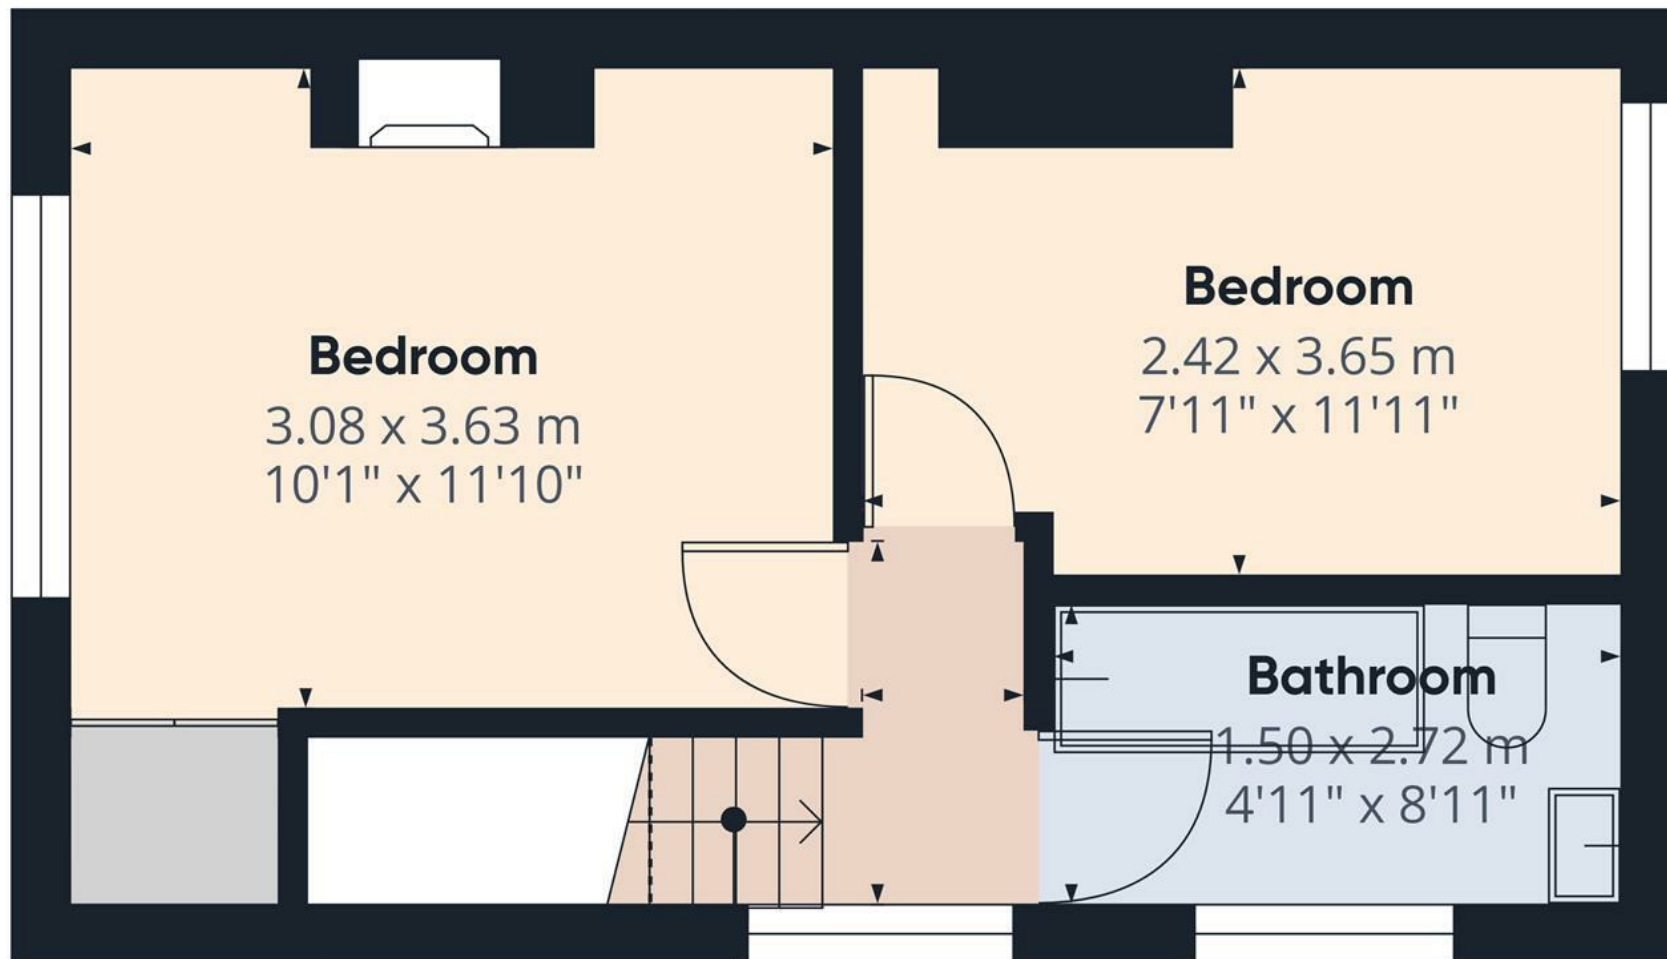

Floor 1

Approximate total area⁽¹⁾

25.9 m²

278 ft²

Reduced headroom

0.1 m²

0 ft²


(1) Excluding balconies and terraces

Reduced headroom

Below 1.5 m/5 ft

Calculations reference the RICS IPMS 3C standard. Measurements are approximate and not to scale. This floor plan is intended for illustration only.

GIRAFFE360

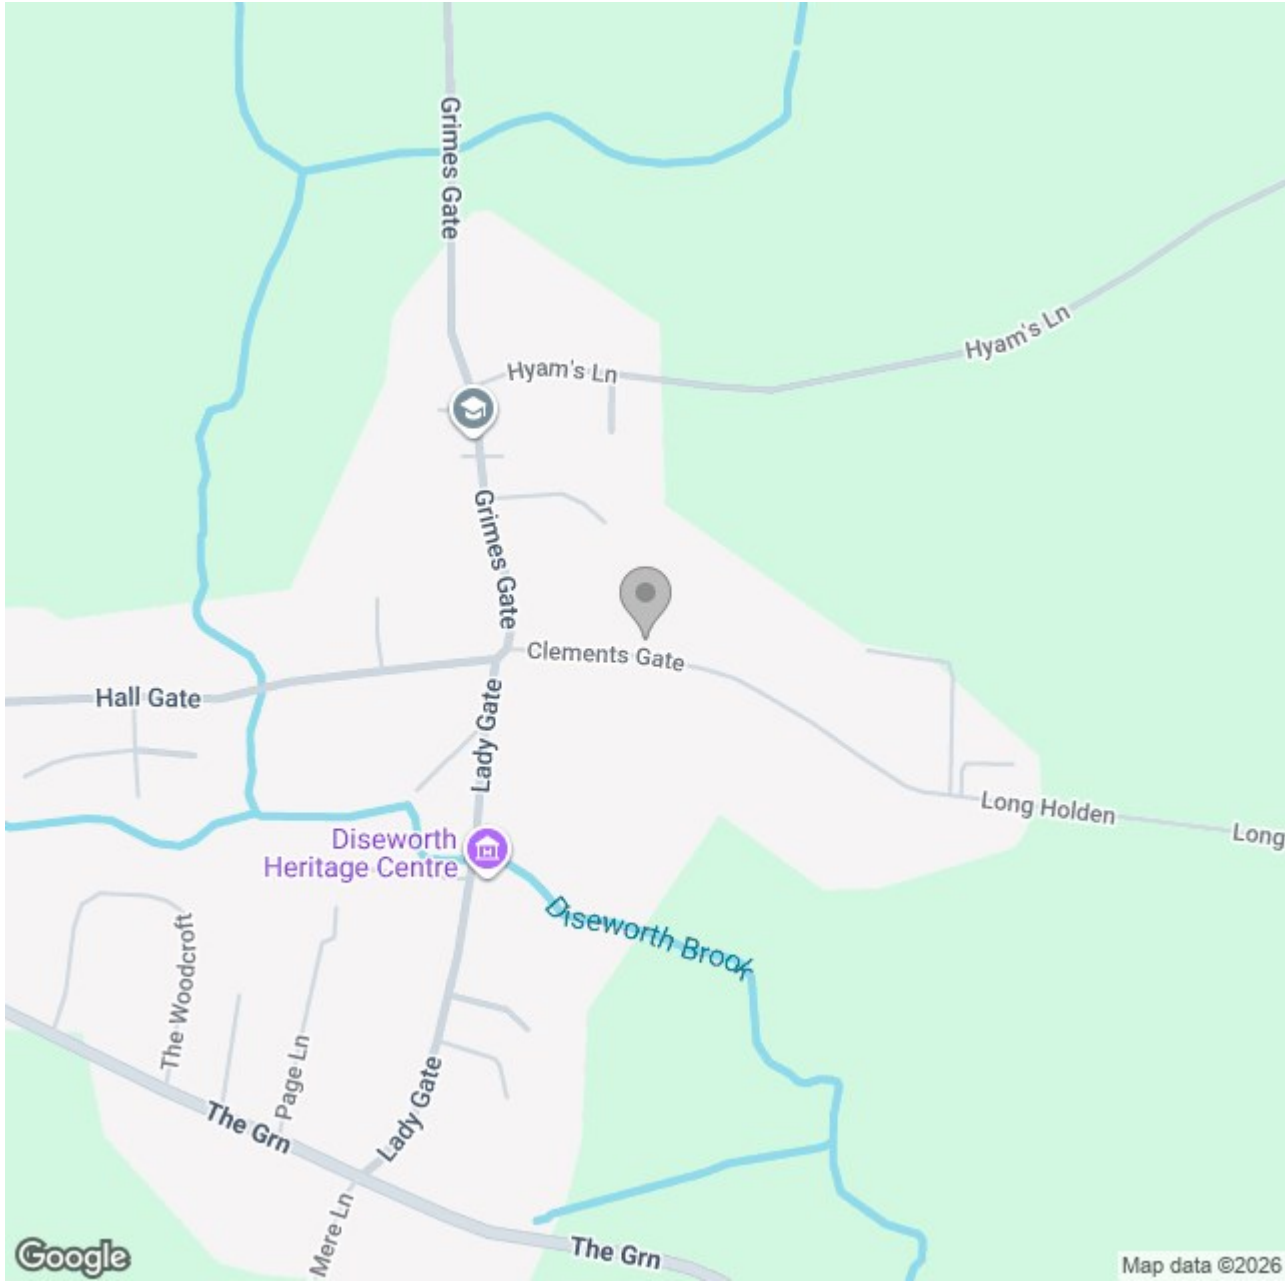

Energy Efficiency Rating		
	Current	Potential
Very energy efficient - lower running costs		
(92 plus) A		
(81-91) B		
(69-80) C		
(55-68) D		
(39-54) E		
(21-38) F		
(1-20) G		
Not energy efficient - higher running costs		
England & Wales	EU Directive 2002/91/EC 	