





Featuring this a well-presented three-bedroom property offering versatile accommodation arranged over two floors. The ground floor provides a lounge, dining area, refitted kitchen and wet room, while the first floor comprises three bedrooms and a family bathroom.

The property benefits from UPVC double glazing, gas central heating, a refitted kitchen, two bathrooms/wet rooms and a large rear garden with decorative planting, vegetable beds, pathway, Indian stone paving and a garden shed.

Importantly, the property is offered for sale with no onward chain and vacant possession, providing an attractive opportunity for purchasers seeking a straightforward move.

Viewing by appointment only.



ABODE
SALES & LETTINGS

Hallway

The property is entered via a welcoming hallway, featuring a central heating thermostat and staircase rising to the first-floor landing. Internal doors provide access to the principal ground-floor accommodation.

Lounge

A well-proportioned reception room featuring a UPVC double-glazed window overlooking the front elevation, two central heating radiators and a set of UPVC double-glazed French doors opening onto the rear patio and garden. The room also benefits from a TV aerial point and internal access to the wet room.



Wet Room

The wet room features a modern three-piece suite, comprising a wet-room-style shower with waterfall showerhead, low-level WC with continental flush and a contemporary floating wash hand basin with mixer tap. Complementary wall tiling, ceiling spotlights, a central heating radiator and built-in extractor fan complete the room.

Dining Room

The dining area benefits from a UPVC double-glazed window to the front elevation and central heating radiator. Further features include a useful storage cupboard, housing for the electrical consumer unit and gas meter, a smoke alarm and an open-plan internal access through to the kitchen.



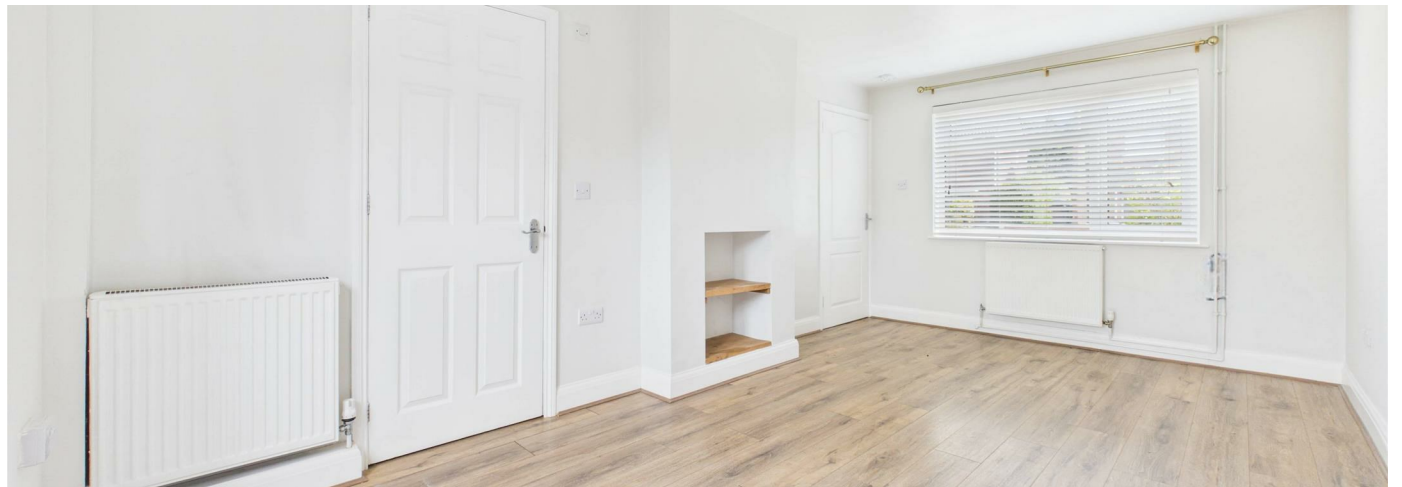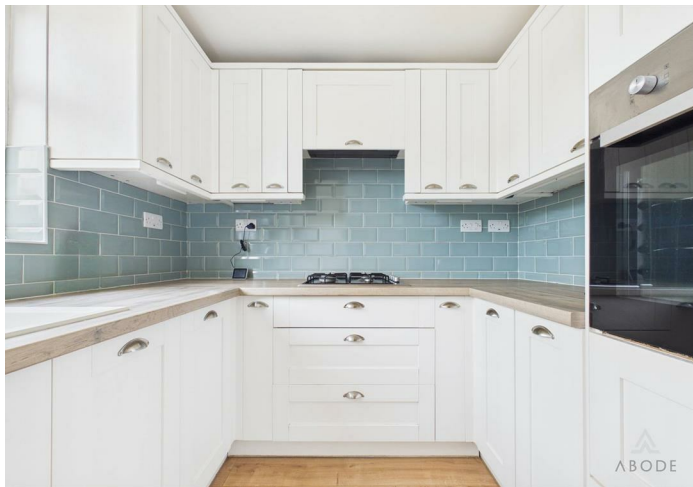



Kitchen

The refitted kitchen is fitted with a range of matching base and eye-level storage units and drawers, complemented by wood-block-effect roll-top preparation work surfaces and tiled surrounds.

Integrated appliances include a one-and-a-half bowl composite sink and drainer with mixer tap, oven/grill and a four-ring stainless-steel gas hob with built-in extractor hood. There is also plumbing and space for freestanding under-counter appliances.

Additional features include a useful pantry cupboard, ceiling spotlighting and smoke alarm, together with a carbon monoxide detector. A UPVC double-glazed window overlooks the rear elevation, while a composite frosted rear entrance door provides access onto the rear patio.

Landing

The first-floor landing features a UPVC double-glazed window overlooking the rear elevation, central heating radiator and an airing cupboard housing the Worcester Bosch gas central heating boiler. Access is provided to the loft space via a loft hatch, with a smoke alarm also fitted. Internal doors lead to all three bedrooms and the family bathroom.

Bedroom One

A generous principal bedroom featuring two UPVC double-glazed windows overlooking the front elevation, a central heating radiator and a useful over-stairs storage area.

Bedroom Two

A well-proportioned second bedroom with a UPVC double-glazed window to the front elevation and central heating radiator.

Bedroom Three

A further bedroom featuring a UPVC double-glazed window overlooking the rear elevation and central heating radiator.

Family Bathroom

The family bathroom is fitted with a three-piece suite comprising a low-level WC with continental flush, pedestal wash hand basin and bath with electric shower over. The room benefits from complementary wall tiling, central heating radiator and two UPVC double-glazed frosted windows to the rear elevation.

Outside

To the front of the property is a block-paved driveway providing generous off-road parking for multiple vehicles. The frontage is enclosed by timber fence panels set within concrete posts.

To the rear is a generously sized garden offering a pleasant and versatile outdoor space. The garden features a selection of decorative plants, established vegetable beds, a decorative pathway and areas of attractive Indian stone paving. There is also a garden shed providing useful additional storage.

A further useful storage area is situated to the right-hand elevation of the property, providing additional external storage and convenient access through to the front of the property.













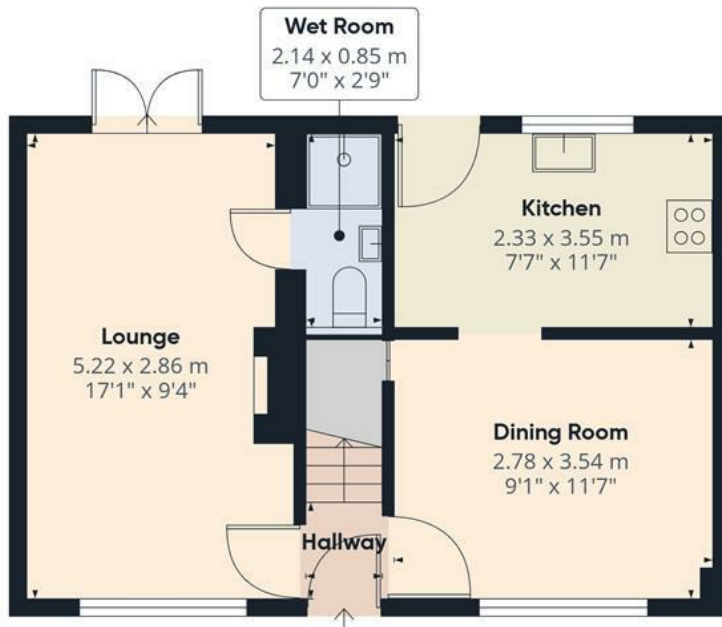

Floor 0

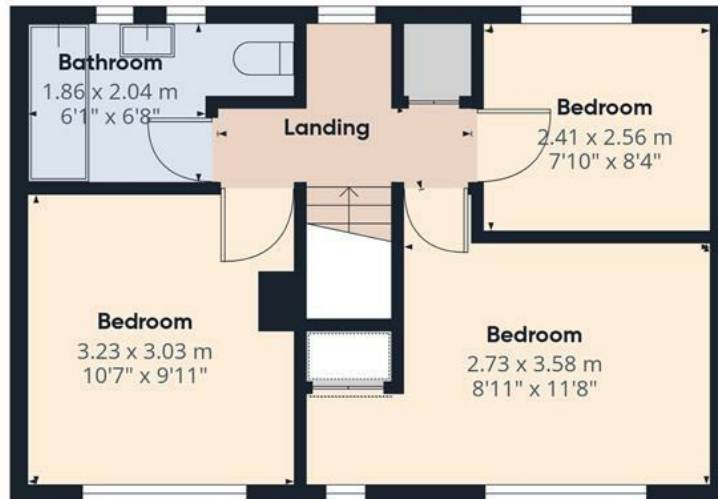

Floor 1

Approximate total area⁽¹⁾

74.1 m²


798 ft²

(1) Excluding balconies and terraces

Calculations reference the RICS IPMS 3C standard. Measurements are approximate and not to scale. This floor plan is intended for illustration only.

GIRAFFE360



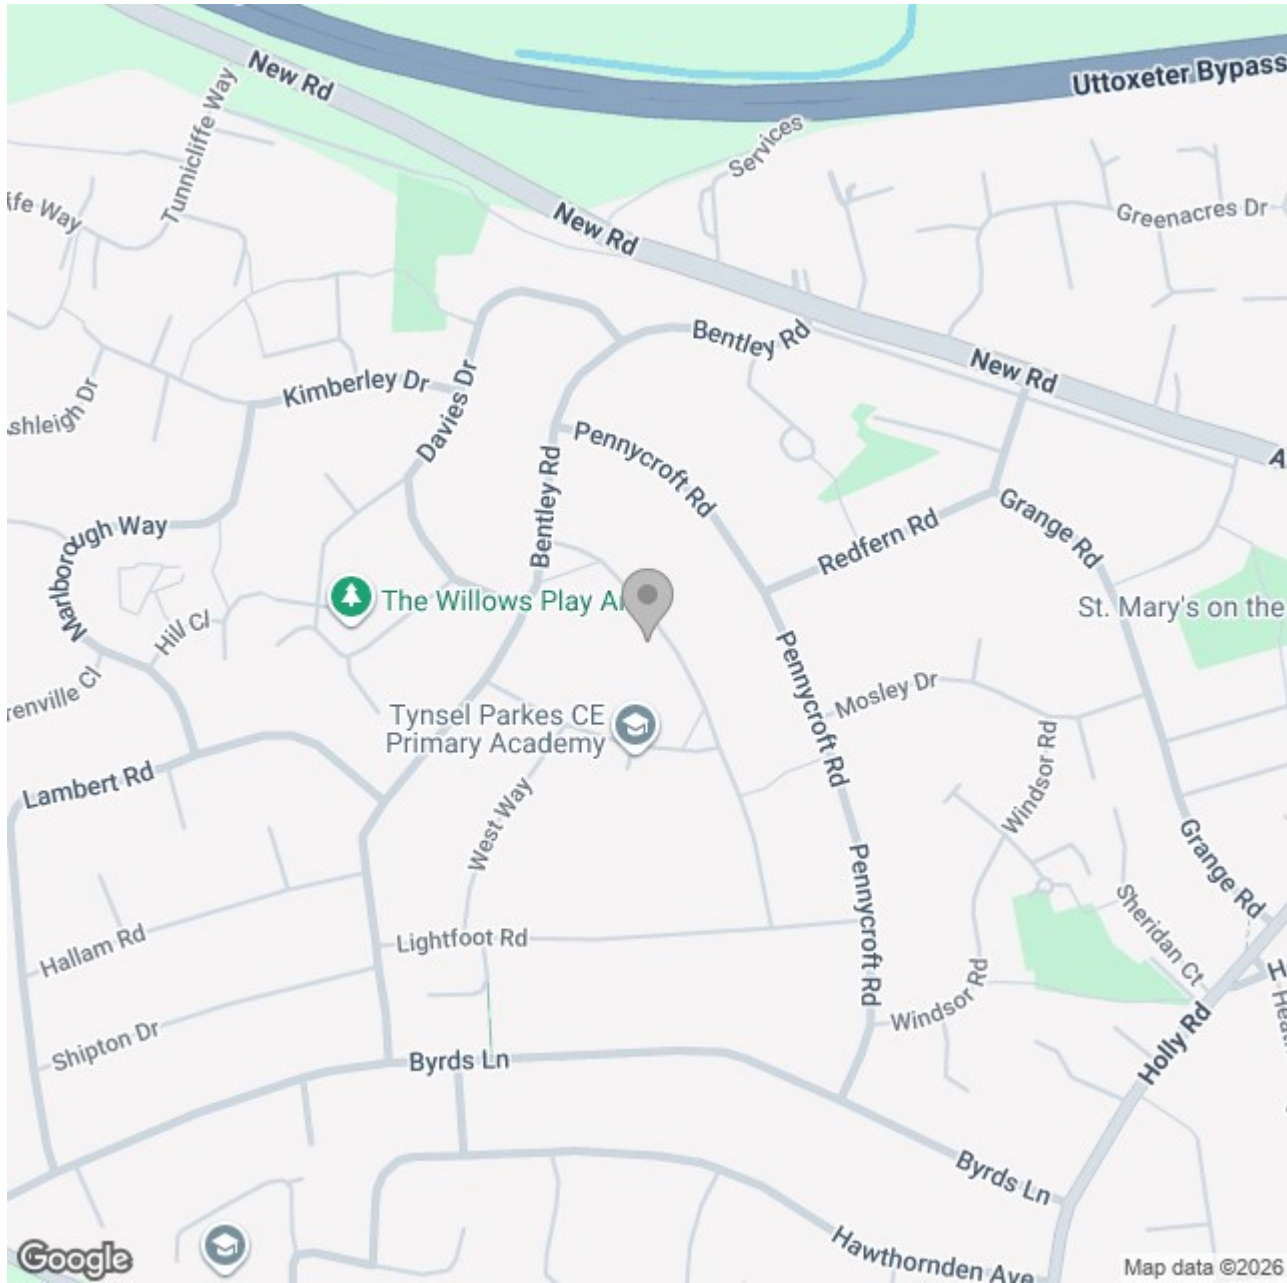

Energy Efficiency Rating

	Current	Potential
Very energy efficient - lower running costs		
(92 plus) A		
(81-91) B		85
(69-80) C	72	
(55-68) D		
(39-54) E		
(21-38) F		
(1-20) G		
Not energy efficient - higher running costs		

England & Wales

EU Directive
2002/91/EC